

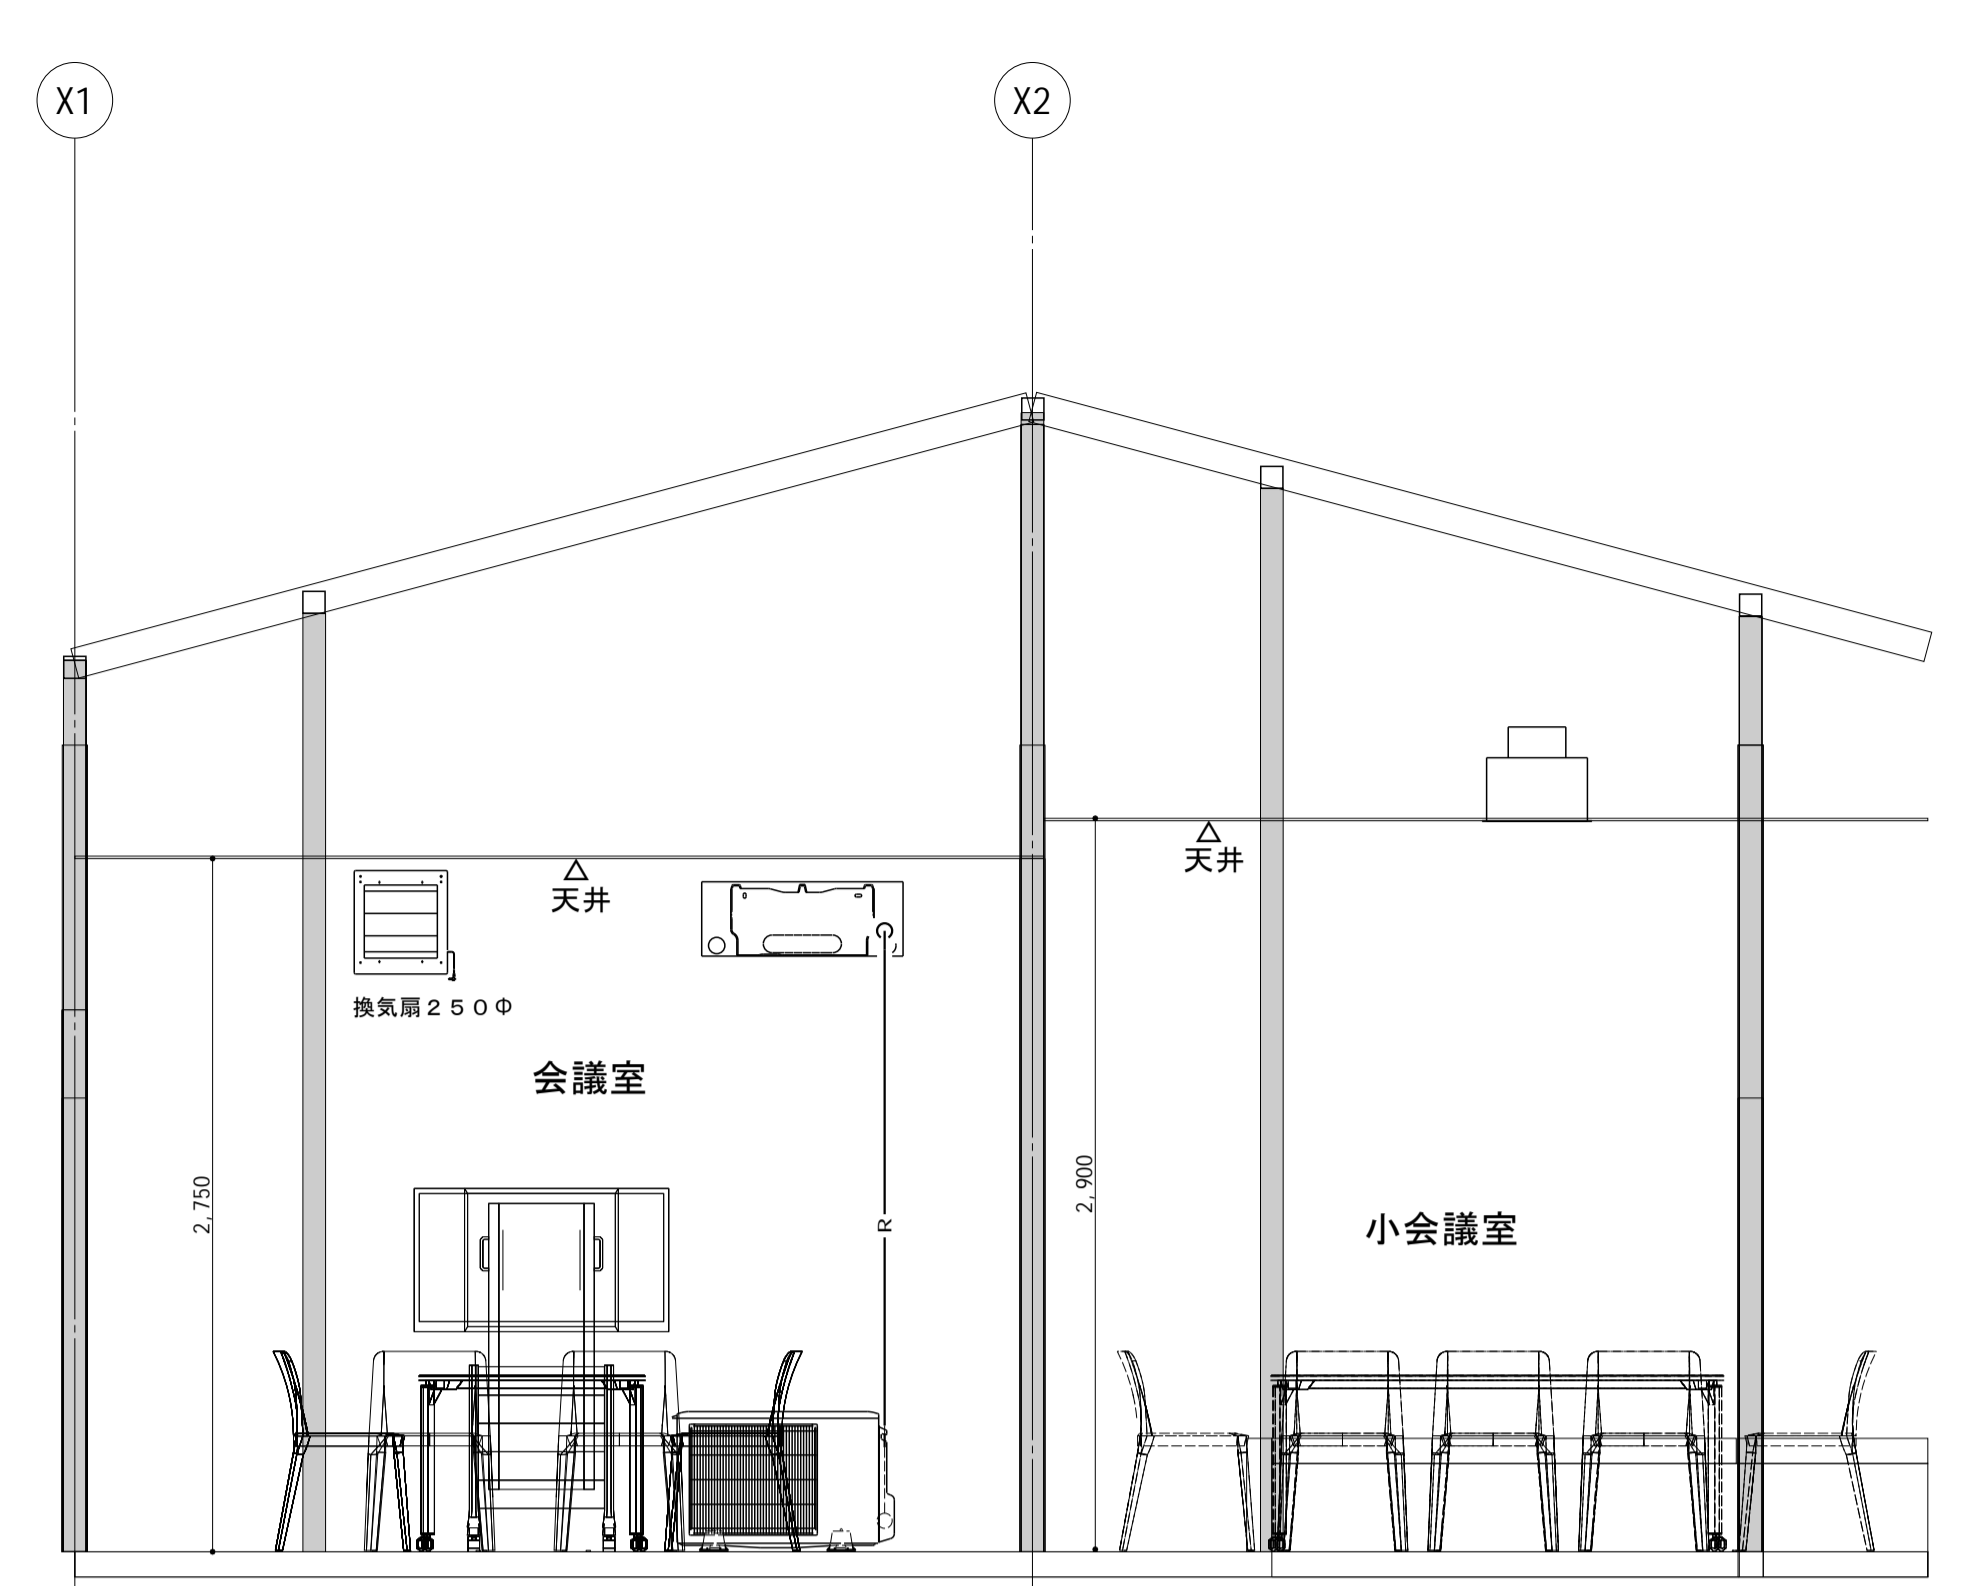


平面図 S=1:30

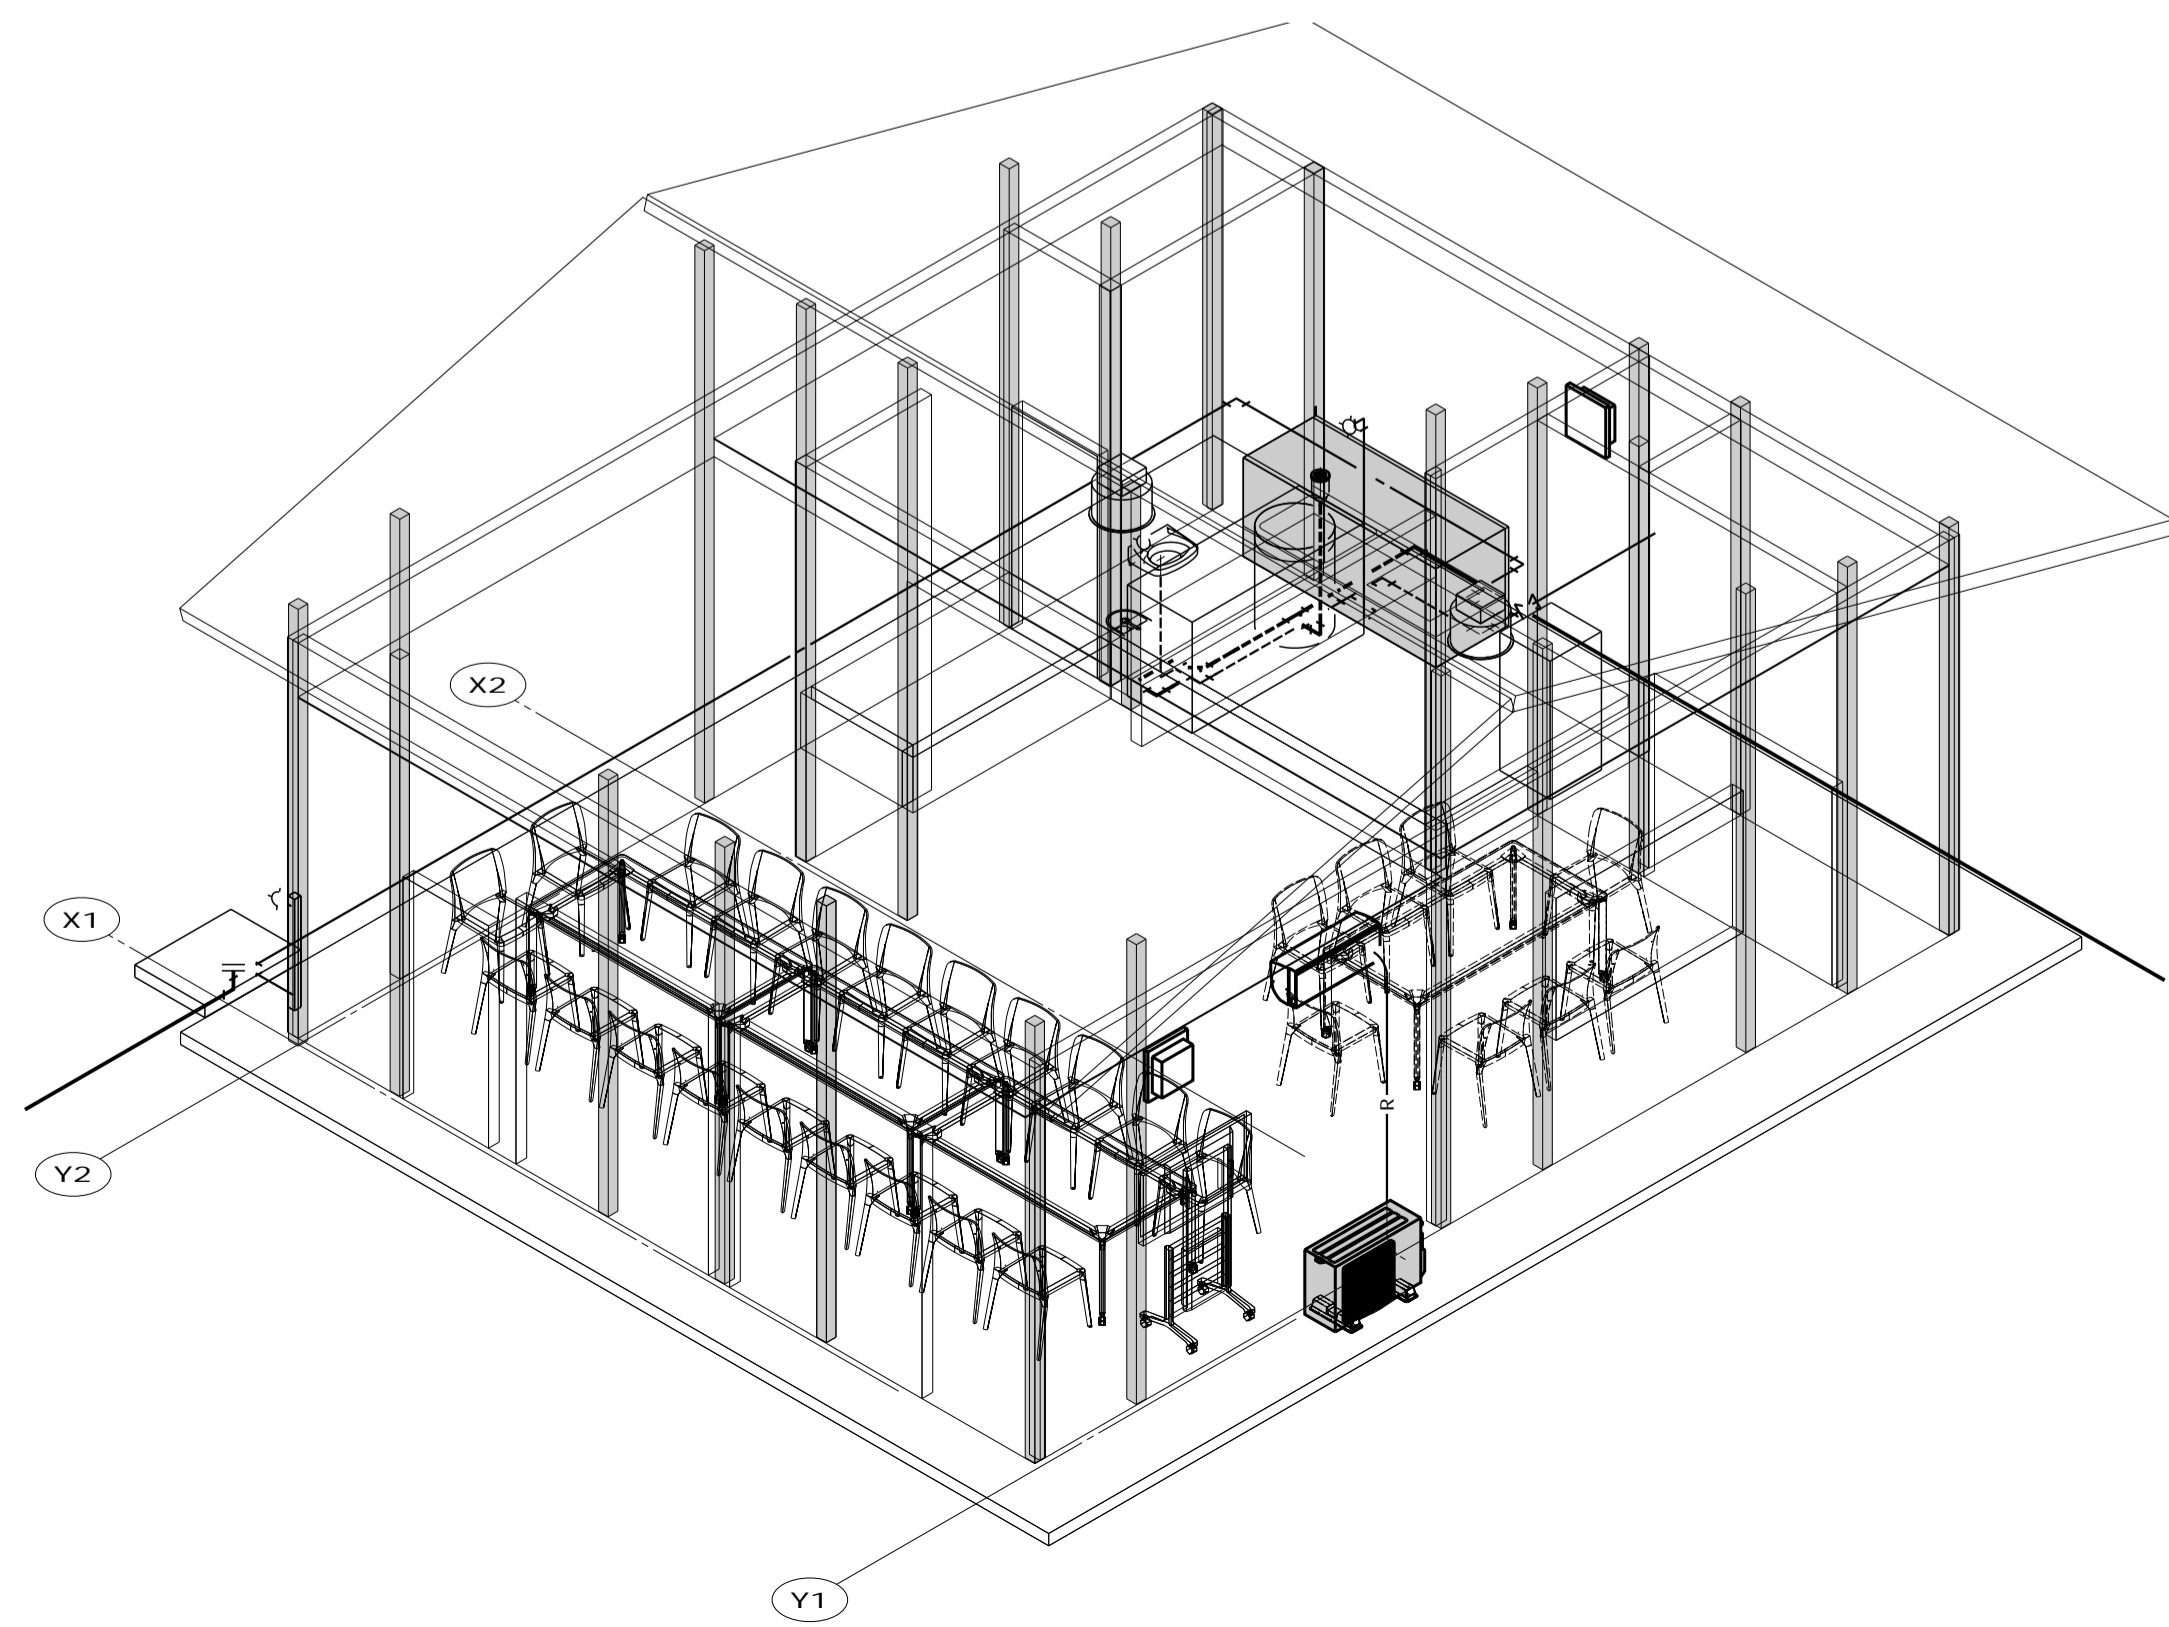

A-A' 断面図 S=1:30

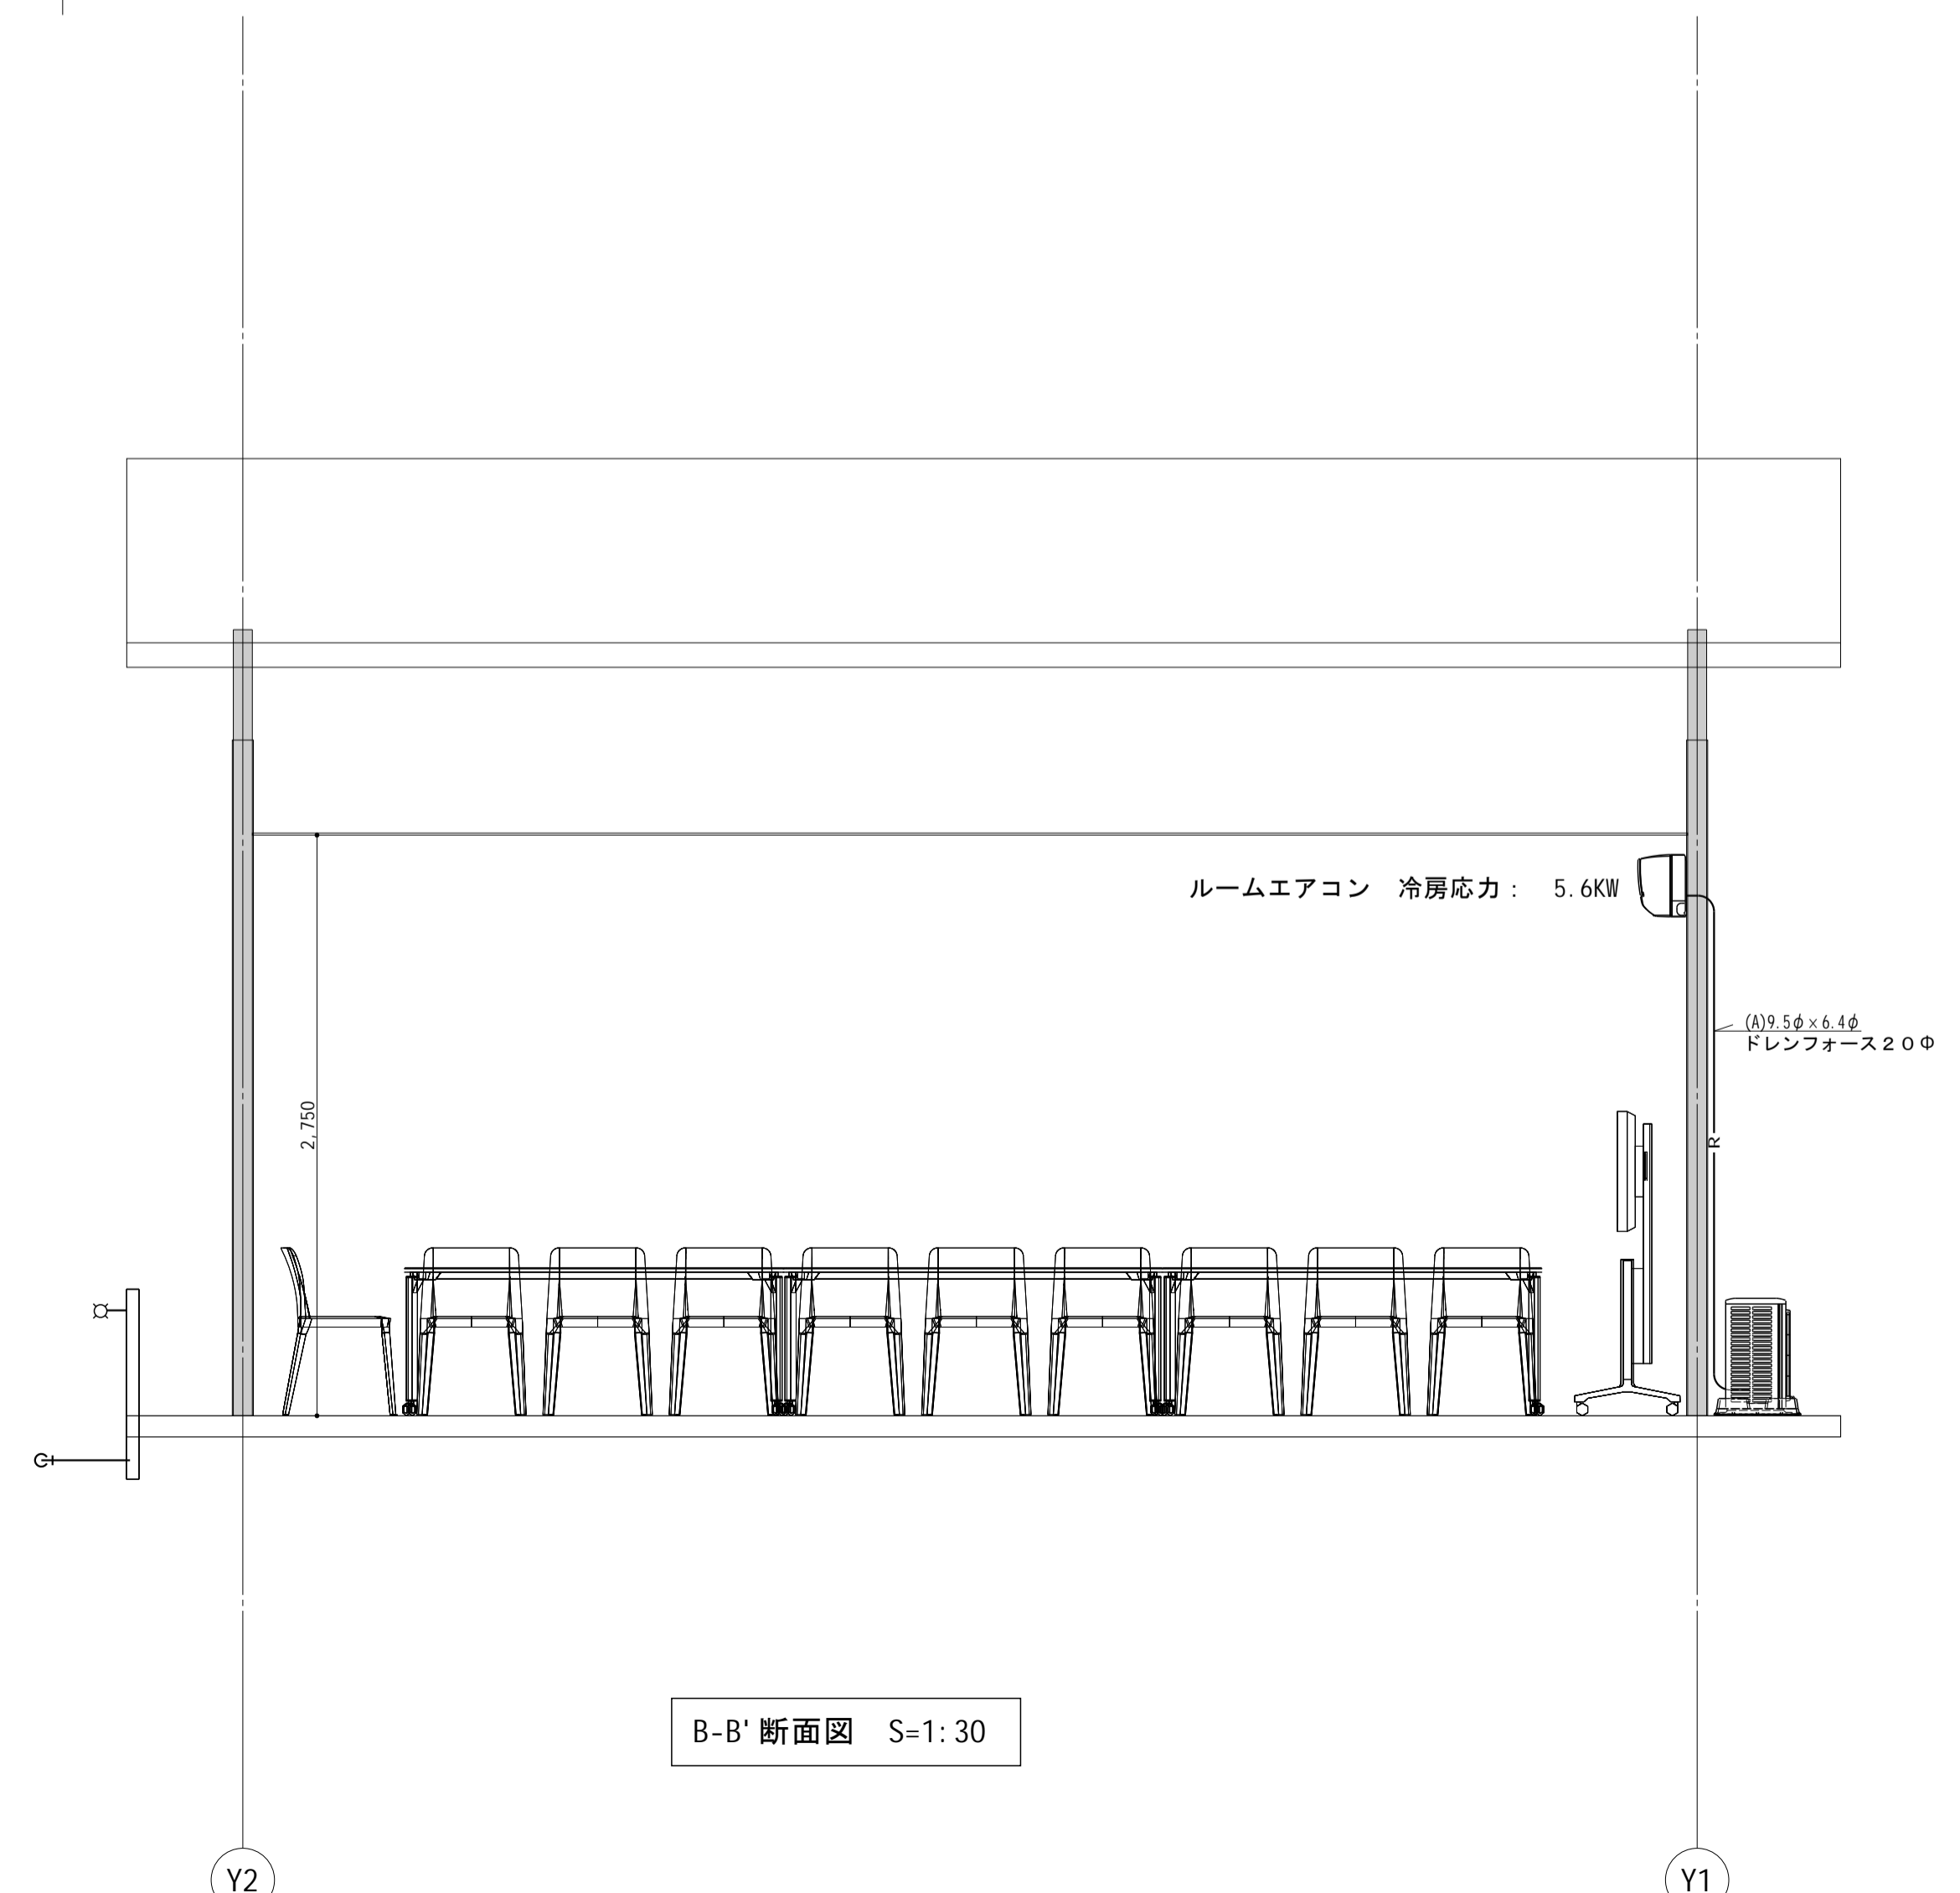

B-B' 断面図 S=1:30